






SUBSET 10 - ENVIRONMENTAL INDEX OF DRAWINGS

[illegible][illegible]

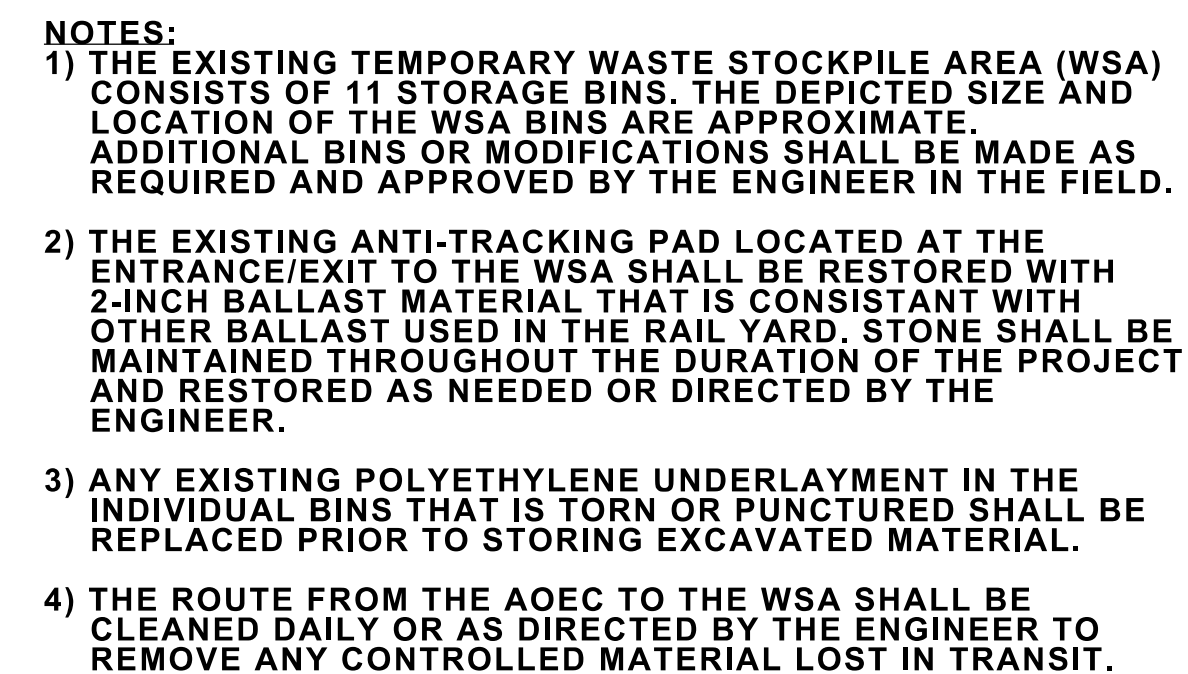

| | | | | | | | | | | | | | | | | | |
|--|--|--|--|---|--|--|--|---|--|--|--|---|--|-------------------------------|--|--------------------------------|--|
| | | | | THE INFORMATION, INCLUDING ESTIMATED QUANTITIES OF WORK, SHOWN ON THESE SHEETS IS BASED ON LIMITED INVESTIGATIONS BY THE STATE AND IS IN NO WAY WARRANTED TO INDICATE THE CONDITIONS OF ACTUAL QUANTITIES OF WORK WHICH WILL BE REQUIRED. | | DESIGNER/DRAFTER: LB/KDH CHECKED BY: CNS <div>SCALE IN FEET  SCALE 1"=40'</div> | |  STATE OF CONNECTICUT DEPARTMENT OF TRANSPORTATION Filename: 16 ENG1 3010144 ENV-001.dgn | | SIGNATURE/ BLOCK:   | | PROJECT TITLE: NEW HAVEN RAIL YARD FACILITIES IMPROVEMENTS YARD POWER UPGRADE | | TOWN: NEW HAVEN | | PROJECT NO. 301-0144 | |
| | | | | | | | | | | | | DRAWING TITLE: WASTE STOCKPILE AREA (WSA) PLAN | | DRAWING NO. ENV-001 | | | |
| REV. DATE REVISION DESCRIPTION SHEET NO. | | | | Plotted Date: 11/10/2014 | | | | | | | | | | SHEET NO. 10.02 | | | |

